
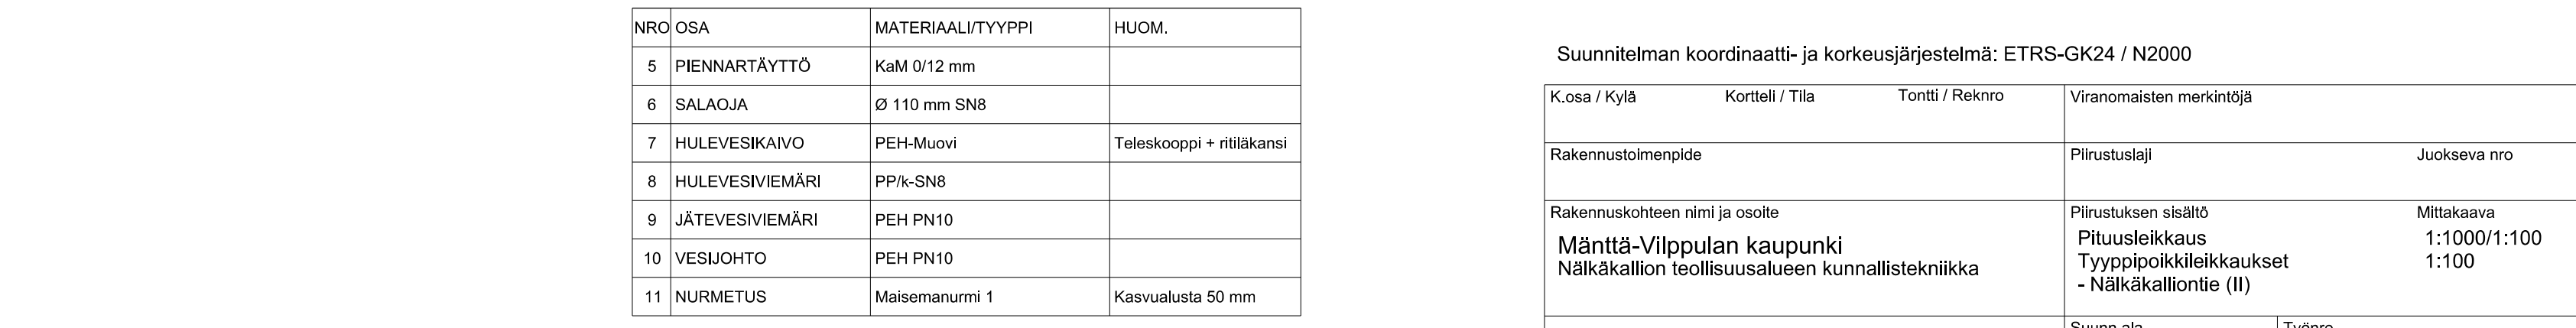


Technical drawing of a drainage system cross-section. The drawing shows a ground profile (orange line) and a proposed drainage channel (green line). The channel has a bottom slope of 0.011 and a water surface slope of 0.007. The channel is 3000 mm wide (S=3000). The drawing includes various labels for points (K1, K2, K3), lines (Linja III, Linja IV, Linja I), and elevations (+118, +113, +110). It also shows a cross-section of a building foundation and a drainage pipe (Ø 150 mm).

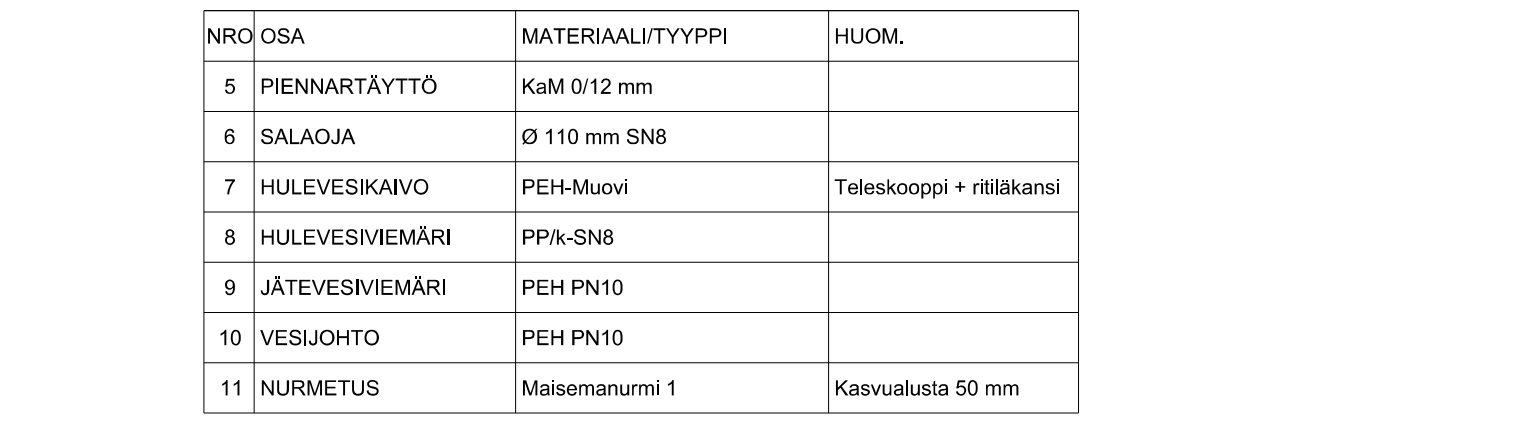

| Suunnitelman koordinaatti- ja korkeusjärjestelmä: ETRS-GK24 / N2000                                                     |                 |                 |   |
|---|-----------------|-----------------|---|
| K.osa / Kylä   | Kortteli / Tila | Tontti / Reknro | Viranomaisten merkintöjä   |
| Rakennustoimenpide   |                 |                 | Piirustuslaji <span style="float:right">Juokseva nro</span>   |
| Rakennuskohteen nimi ja osoite<br><b>Mänttä-Vilppulan kaupunki</b><br>Nälkäkallion teollisuusalueen kunnallistekniikka  |                 |                 | Piirustuksen sisältö<br>Pituusleikkaus <span style="float:right">1:1000/1:100</span><br>Tyypypöikikkileikkaukset <span style="float:right">1:100</span><br>- Nälkäkalliontie (II)      |
| <br>Teerikorventie 74 35820 Mänttä |                 |                 | Suunn.alo <span style="float:right">Työnro</span><br><b>TKA</b> <span style="float:right"><b>2624584</b></span><br>Piirustusnro<br><b>P2</b> <span style="float:right">Tiedosto</span> |
| Suunn. Juha Uotila<br>Päiväys<br>14.7.2026                                                                              |                 |                 | Muutos   |
|   |                 |                 |   |